


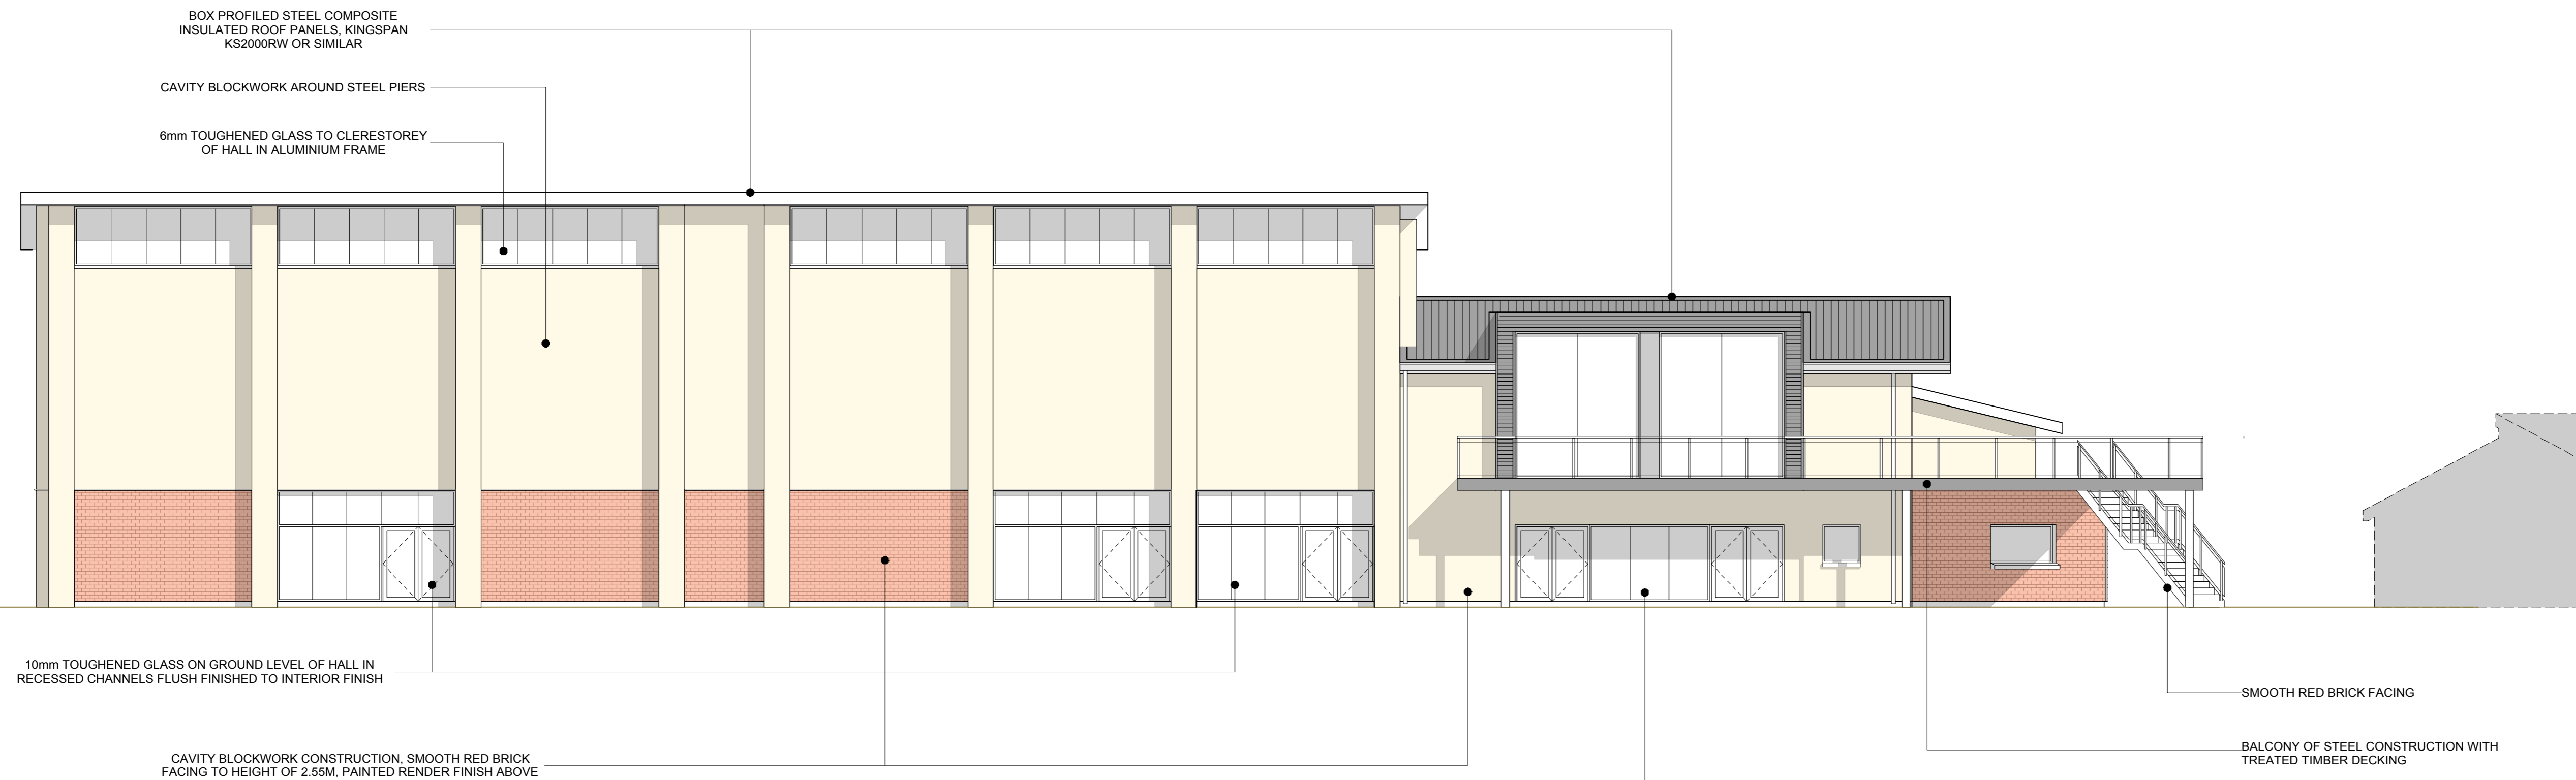

01. PROPOSED WEST ELEVATION

1:100



02. PROPOSED NORTH ELEVATION

1:100

| Rev | Description | Date | Initial |
|-----|-------------|------|---------|
| | | | |

Energy Consultant:

Structural Engineer:

M & E Consultant:

Quantity Surveyor:

WATERMAN'S LANE
 THE GREEN
 PEMBROKE
 PEMBROKESHIRE
 WALES
 SA71 4NU
 TEL (01646) 685472
 FAX (01646) 621220
 architects@acanthus-holden.co.uk
 www.acanthus.co.uk/holden



architects planners
 penseiri cynllunwyr

Client: NEYLAND C.I.C.

Project: NEYLAND COMMUNITY HUB

Drawing Title: PROPOSED WEST & NORTH ELEVATIONS

Scale: 1:100 Sheet Size: A1 Issue Status:

Job No: A2013 Drawing No: P200 Rev: E

Original: BK Date: APR 15 Checked: Approved:

NOTE: THESE DRAWINGS ARE TO BE READ IN CONJUNCTION WITH ALL RELATED DRAWINGS, SCHEDULES AND/OR SPECIFICATIONS. ALL DIMENSIONS TO BE CHECKED ON SITE. ANY DISCREPANCIES TO BE REPORTED IMMEDIATELY. Copyright Acanthus Holden Architects (Note: prints of drawing not to true scale)