


01. PROPOSED EAST ELEVATION

1:100

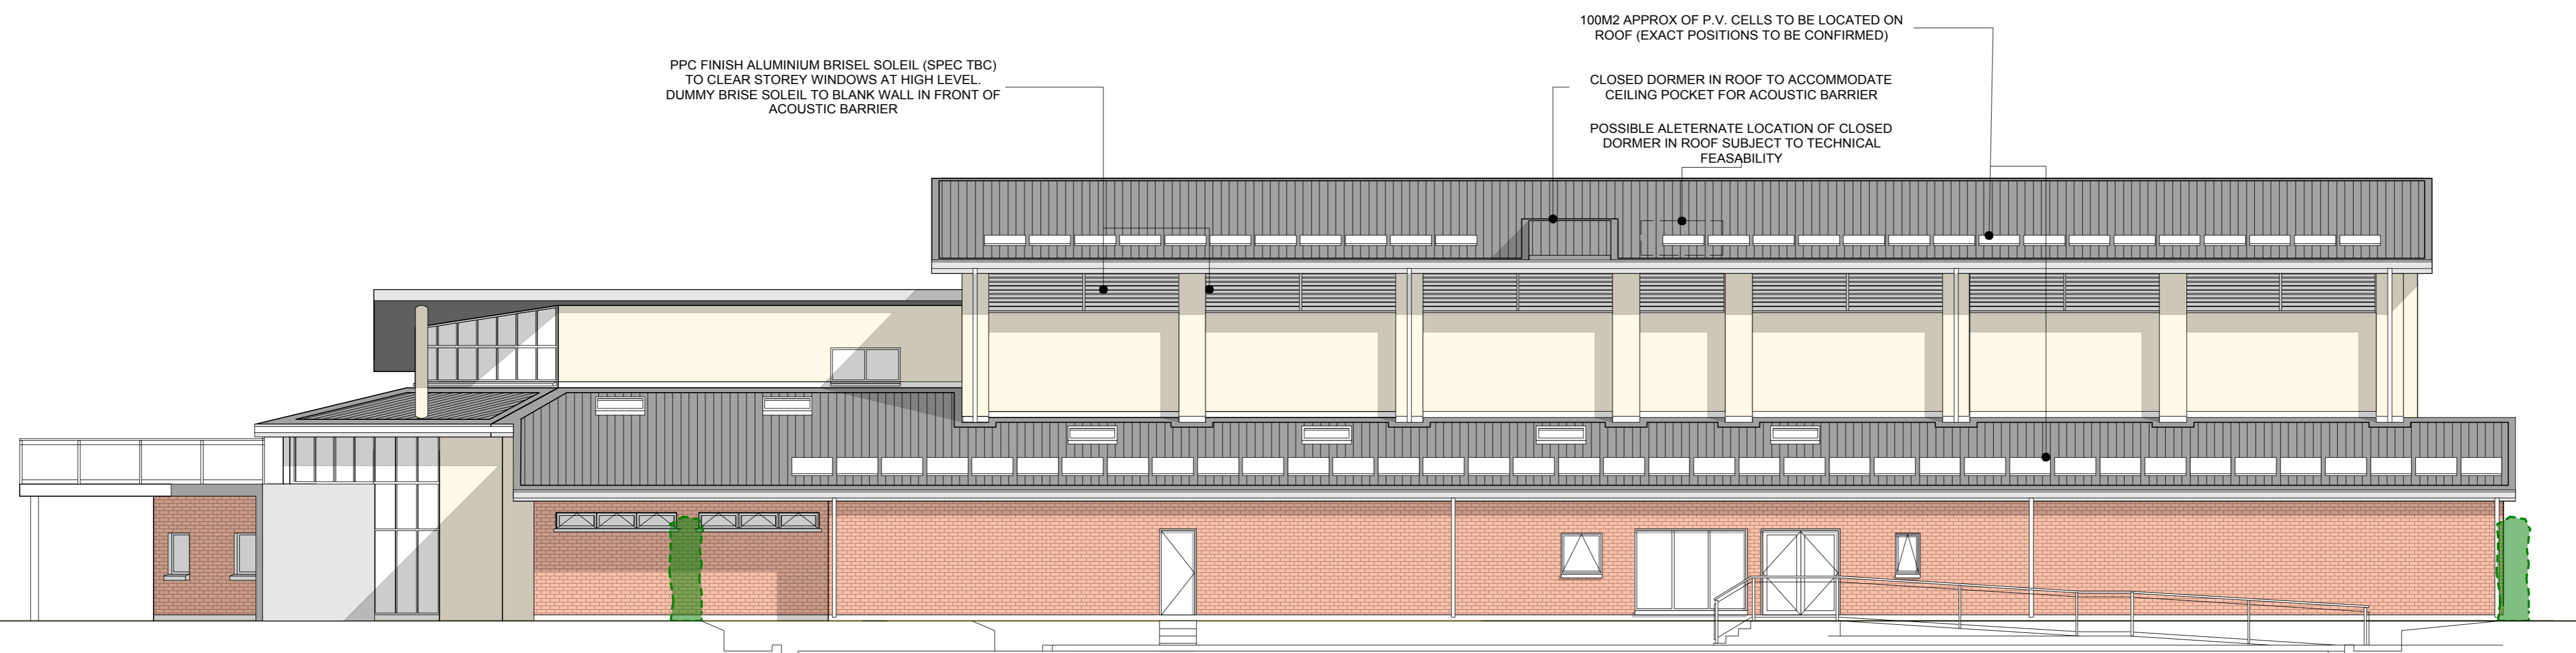

02. PROPOSED SOUTH ELEVATION

1:100

Rev	Description	Date	Initial

Energy Consultant:  
Structural Engineer:  
M & E Consultant:  
Quantity Surveyor:

<p>WATERMAN'S LANE THE GREEN PEMBROKE PEMBROKESHIRE WALES SA71 4NU TEL (01646) 685472 FAX (01646) 621220 architects@acanthus-holden.co.uk www.acanthus.co.uk/holden</p>				<p>architects planners penseiri cynllunwyr</p>
<p>Client: NEYLAND C.I.C.</p>				
<p>Project: NEYLAND COMMUNITY HUB</p>				
<p>Drawing Title: PROPOSED EAST &amp; SOUTH ELEVATIONS</p>				
Scale: 1:100	Sheet Size: A1	Issue Status:		
Job No: A2013	Drawing No: P201	Rev: E		
Original: BK	Date: APR 15	Checked:	Approved:	

NOTE: THESE DRAWINGS ARE TO BE READ IN CONJUNCTION WITH ALL RELATED DRAWINGS, SCHEDULES AND/OR SPECIFICATIONS. ALL DIMENSIONS TO BE CHECKED ON SITE. ANY DISCREPANCIES TO BE REPORTED IMMEDIATELY.  
Copyright Acanthus Holden Architects (Note: prints of drawing not to true scale)