

- NOTES**
- SECURE BY DESIGN CONSIDERATIONS**
 - ACCESS TO ADDITIONAL CARPARKING TO BE CONTROLLED WITH SECURITY GATE
 - EXTERNAL LIGHTING TO BE LOCATED AT MAIN ENTRANCES AND OPERATE ON A TIMER SWITCH
 - BICYCLE PARKING INSTALLED IN CLEAR VIEW OF FOYER. GALVANISED STEEL BAR, MIN THICKNESS OF 3MM, WITH MINIMUM FOUNDATION DEPTH OF 300MM WITH WELDED BAR ANCHOR.
 - ALL GROUND FLOOR AND EASILY ACCESSIBLE 1ST FLOOR DOORS & WINDOWS TO MEET LPS1175 - SR1 OR 2
 - MAIL DELIVERY - LETTER PLATE THROUGH THE WALL OF ENTRANCE LOBBY VIA SLOPING CHUTE INTO A SECURE BOX WITH FIRE RETARDATION AND ANTI FISHING ATTRIBUTES. LETTER PLATES TO COMPLY WITH BSEN 13724:2002 WITH MAXIMUM APERTURE SIZE OF 260MM X 40MM
 - ALARM SYSTEM TO BE INSTALLED. YOU MAY WISH TO SPECIFY A SYSTEM MEETING LPS1602 ISSUE 1.0:2005 AND LPS1602 ISSUE 2.0:2005
 - INTERNAL DOORS TO BE FD30 FOR ROBUSTNESS. DOORS LEADING TO OFFICES ON THE GROUND FLOOR, BAR STORE AND ANY OTHER ROOMS THAT REQUIRE PROTECTION SHOULD MEET PAS24:2012
 - CCTV SHOULD BE INSTALLED TO BSEN 50132 - 7:2012. TYPE AND LOCATION OF SYSTEM TO BE DISCUSSED AND SPECIFIED

Rev	Description	Date	Initial
G	Entrance Building Lengthened, Hall Reduced to be 34.5m long	11.09.15	BK
F	Entrance Foyer Re-Organised, Hall Extended to be 40m long	16.07.15	BK
E	Entrance Foyer Re-Organised	03.06.15	BK
D	Plant room relocated	27.05.15	BK
C	Structure Revised	18.05.15	BK
B	Revised Plans	12.12.14	BK
A	Revised Plans for Interview	11.11.14	BK

Rev	Description	Date	Initial

WATERMAN'S LANE
THE GREEN
PEMBROKE
PEMBROKESHIRE
WALES
SA71 4NU

TEL (01646) 685472
FAX (01646) 621220
www.acanthus-holden.co.uk
architects@acanthus-holden.co.uk

ACANTHUS HOLDEN
architects planners
penseiri cynllunwyr


Client: **NEYLAND C.I.C.**

Project: **NEYLAND COMMUNITY HUB**

Drawing Title: **PROPOSED GROUND FLOOR PLAN**

Scale: 1:100	Sheet Size: A1	Issue Status:
Job No: A2013	Drawing No: P100	Rev: G
Original: BK	Date: DEC 13	Checked: G
		Approved: G

NOTE: THESE DRAWINGS ARE TO BE READ IN CONJUNCTION WITH ALL RELATED DRAWINGS, SCHEDULES AND/OR SPECIFICATIONS. ALL DIMENSIONS TO BE CHECKED ON SITE. ANY DISCREPANCIES TO BE REPORTED IMMEDIATELY.
Copyright Acanthus Holden Architects (Note: prints of drawing not to true scale)

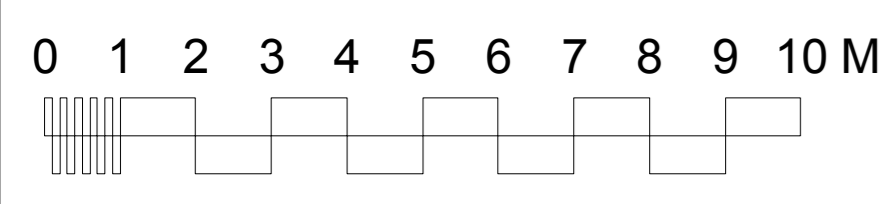

01. PROPOSED GROUND FLOOR PLAN

1:100