



01. PROPOSED SECTION THROUGH SPORTS HALL

1:100

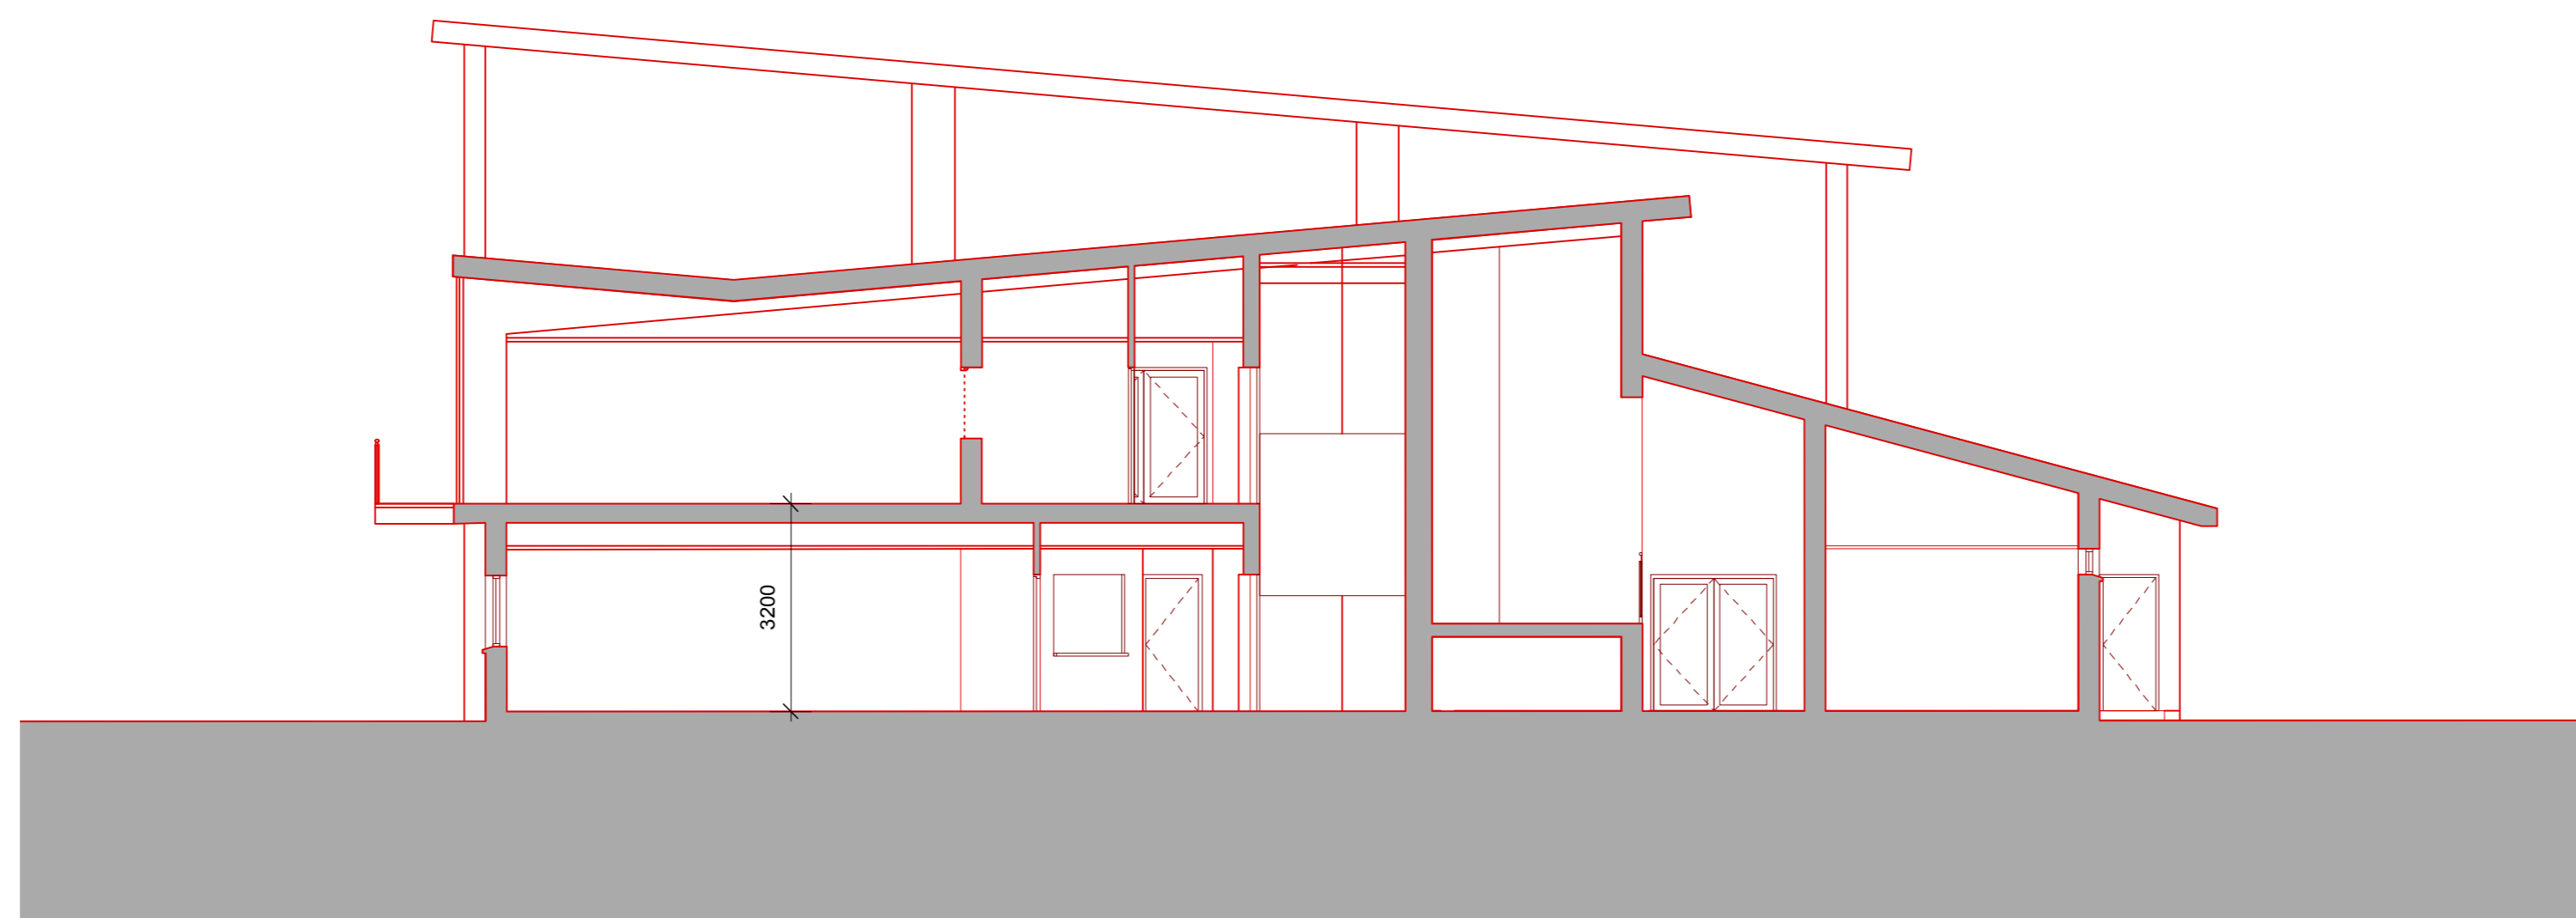

02. PROPOSED SECTION THROUGH ENTRANCE BLOCK

1:100

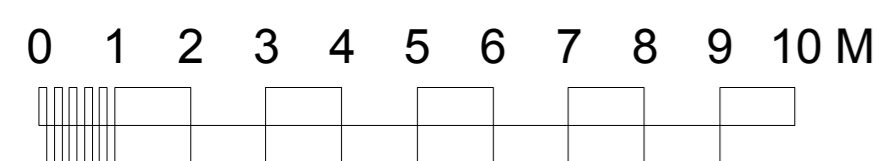

Rev	Description	Date	Initial

Energy Consultant:
Structural Engineer:
M & E Consultant:
Quantity Surveyor:

WATERMAN'S LANE
THE GREEN
PEMBROKE
PEMBROKESHIRE
WALES
SA71 4NU
TEL (01646) 685472
FAX (01646) 621220
architects@acanthus-holden.co.uk
www.acanthus.co.uk/holden

ACANTHUS HOLDEN



architects planners
penseiri cynllunwyr

Client: NEYLAND C.I.C.

Project: NEYLAND COMMUNITY HUB

Drawing Title: PROPOSED SECTIONS

Scale: 1:100	Sheet Size: A1	Issue Status:
Job No: A2013	Drawing No: P300	Rev:
Original: BK	Date: JUL 15	Checked: Approved:

NOTE: THESE DRAWINGS ARE TO BE READ IN CONJUNCTION WITH ALL RELATED DRAWINGS, SCHEDULES AND/OR SPECIFICATIONS. ALL DIMENSIONS TO BE CHECKED ON SITE. ANY DISCREPANCIES TO BE REPORTED IMMEDIATELY.
Copyright Acanthus Holden Architects (Note: prints of drawing not to true scale)